


42315 (sokkelimitto)
36829 (tukimuur)

42315 (sokkelimitto)
36829 (tukimuur)

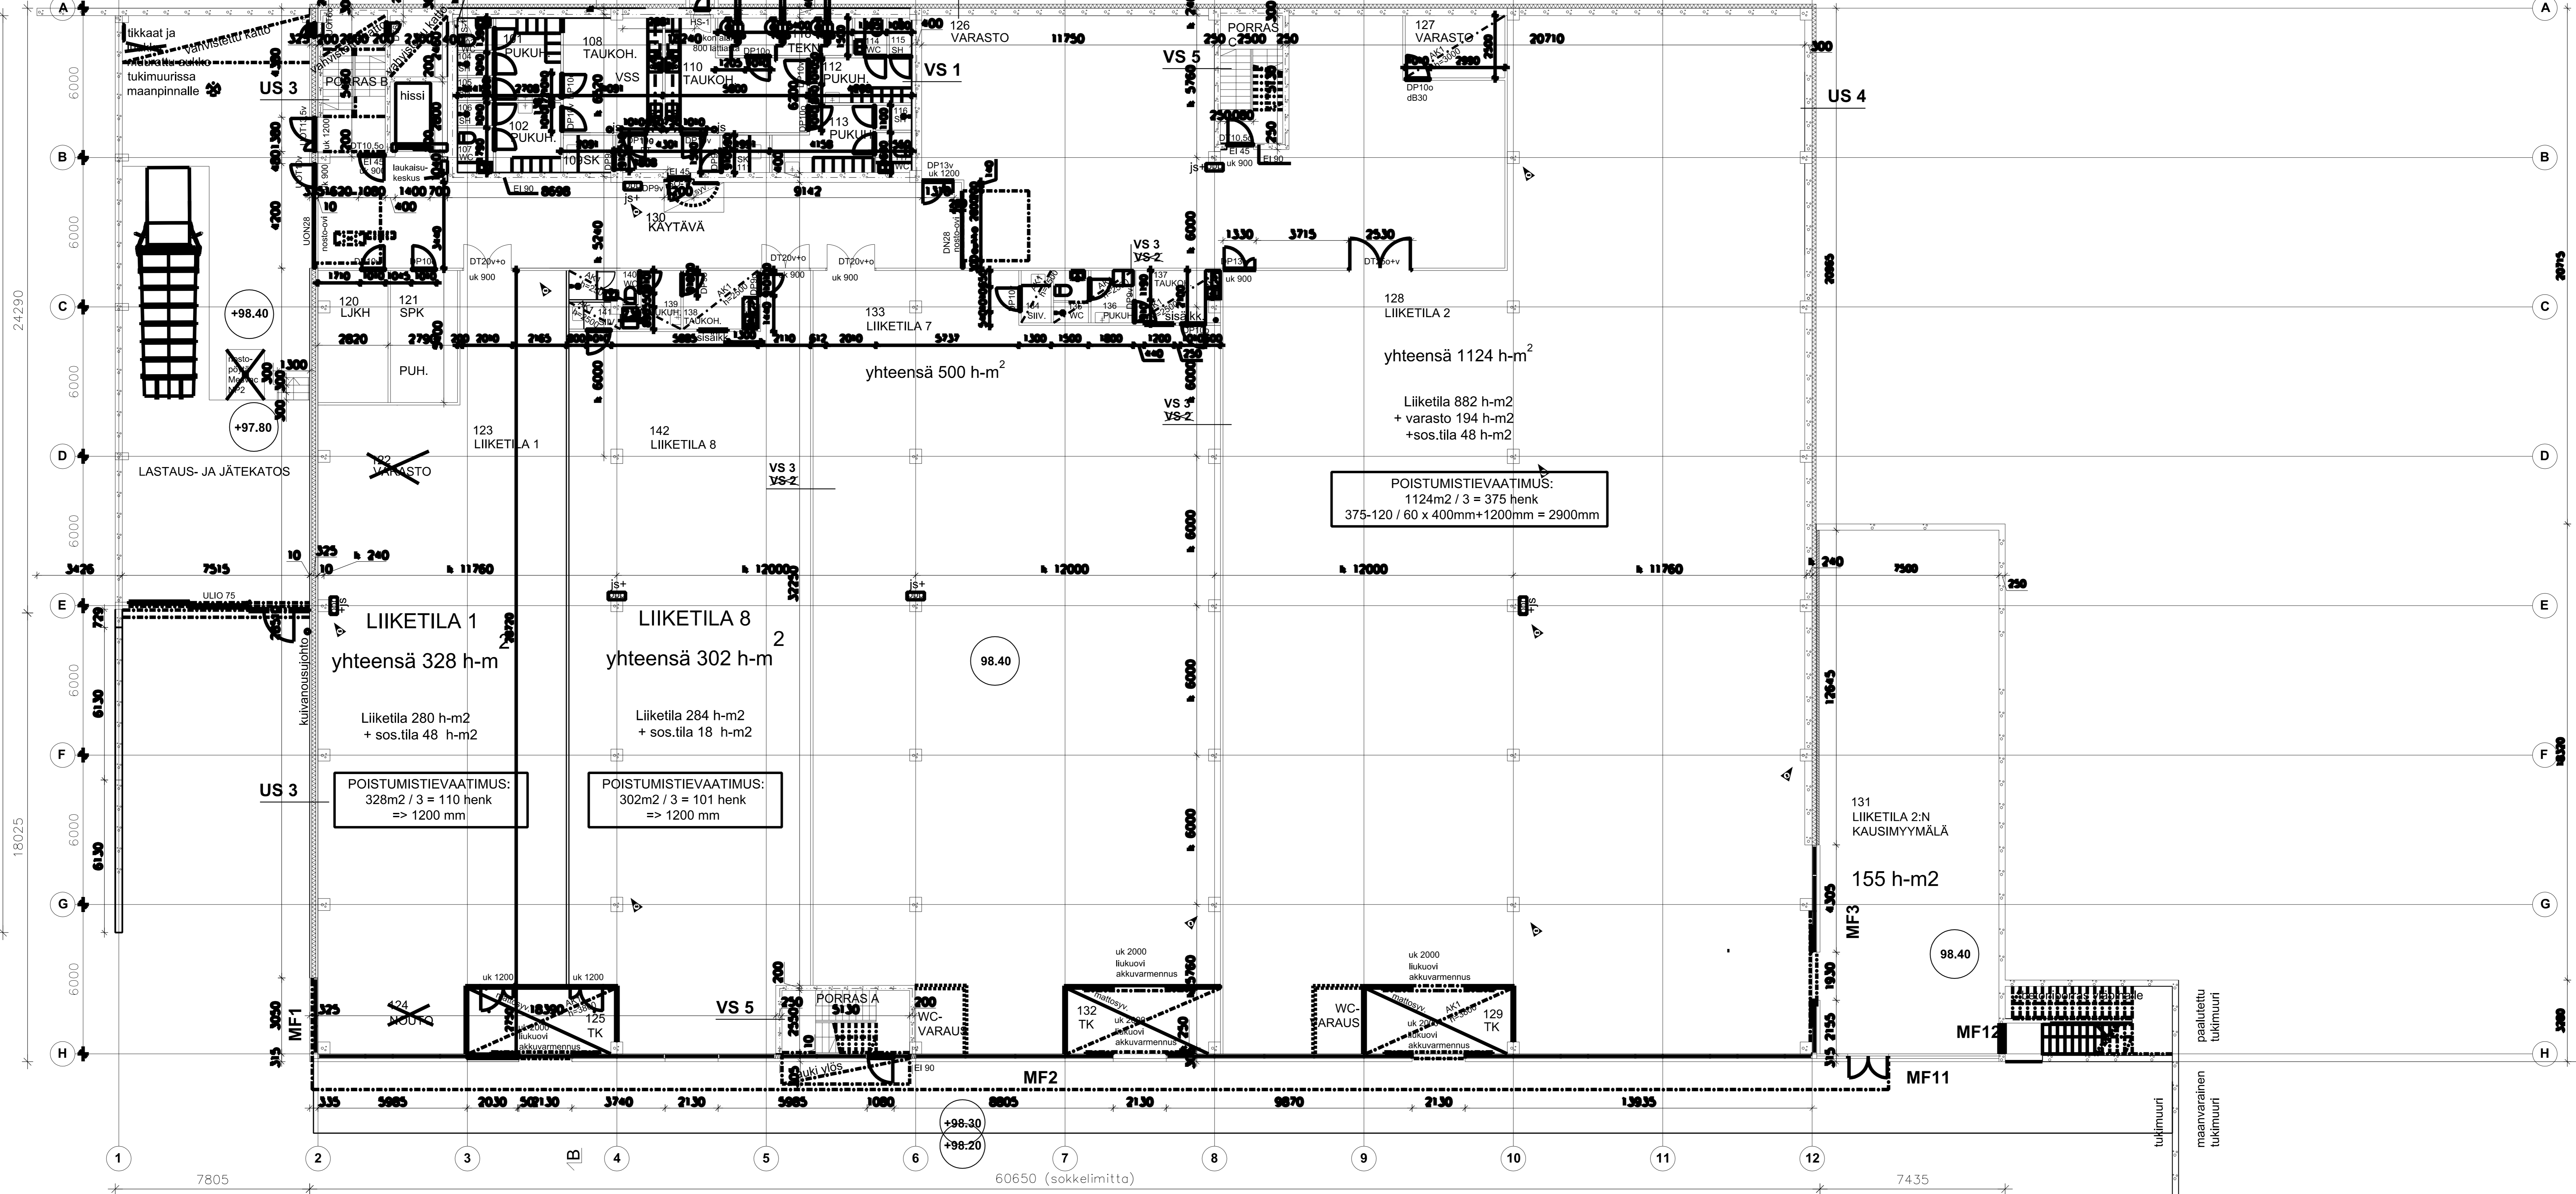


18025

18025

7805 60650 (sokkelimitto) 7435

10951 8000 6000 6000 6000 6000 6000 6000 6000 6000 6000 6000 315

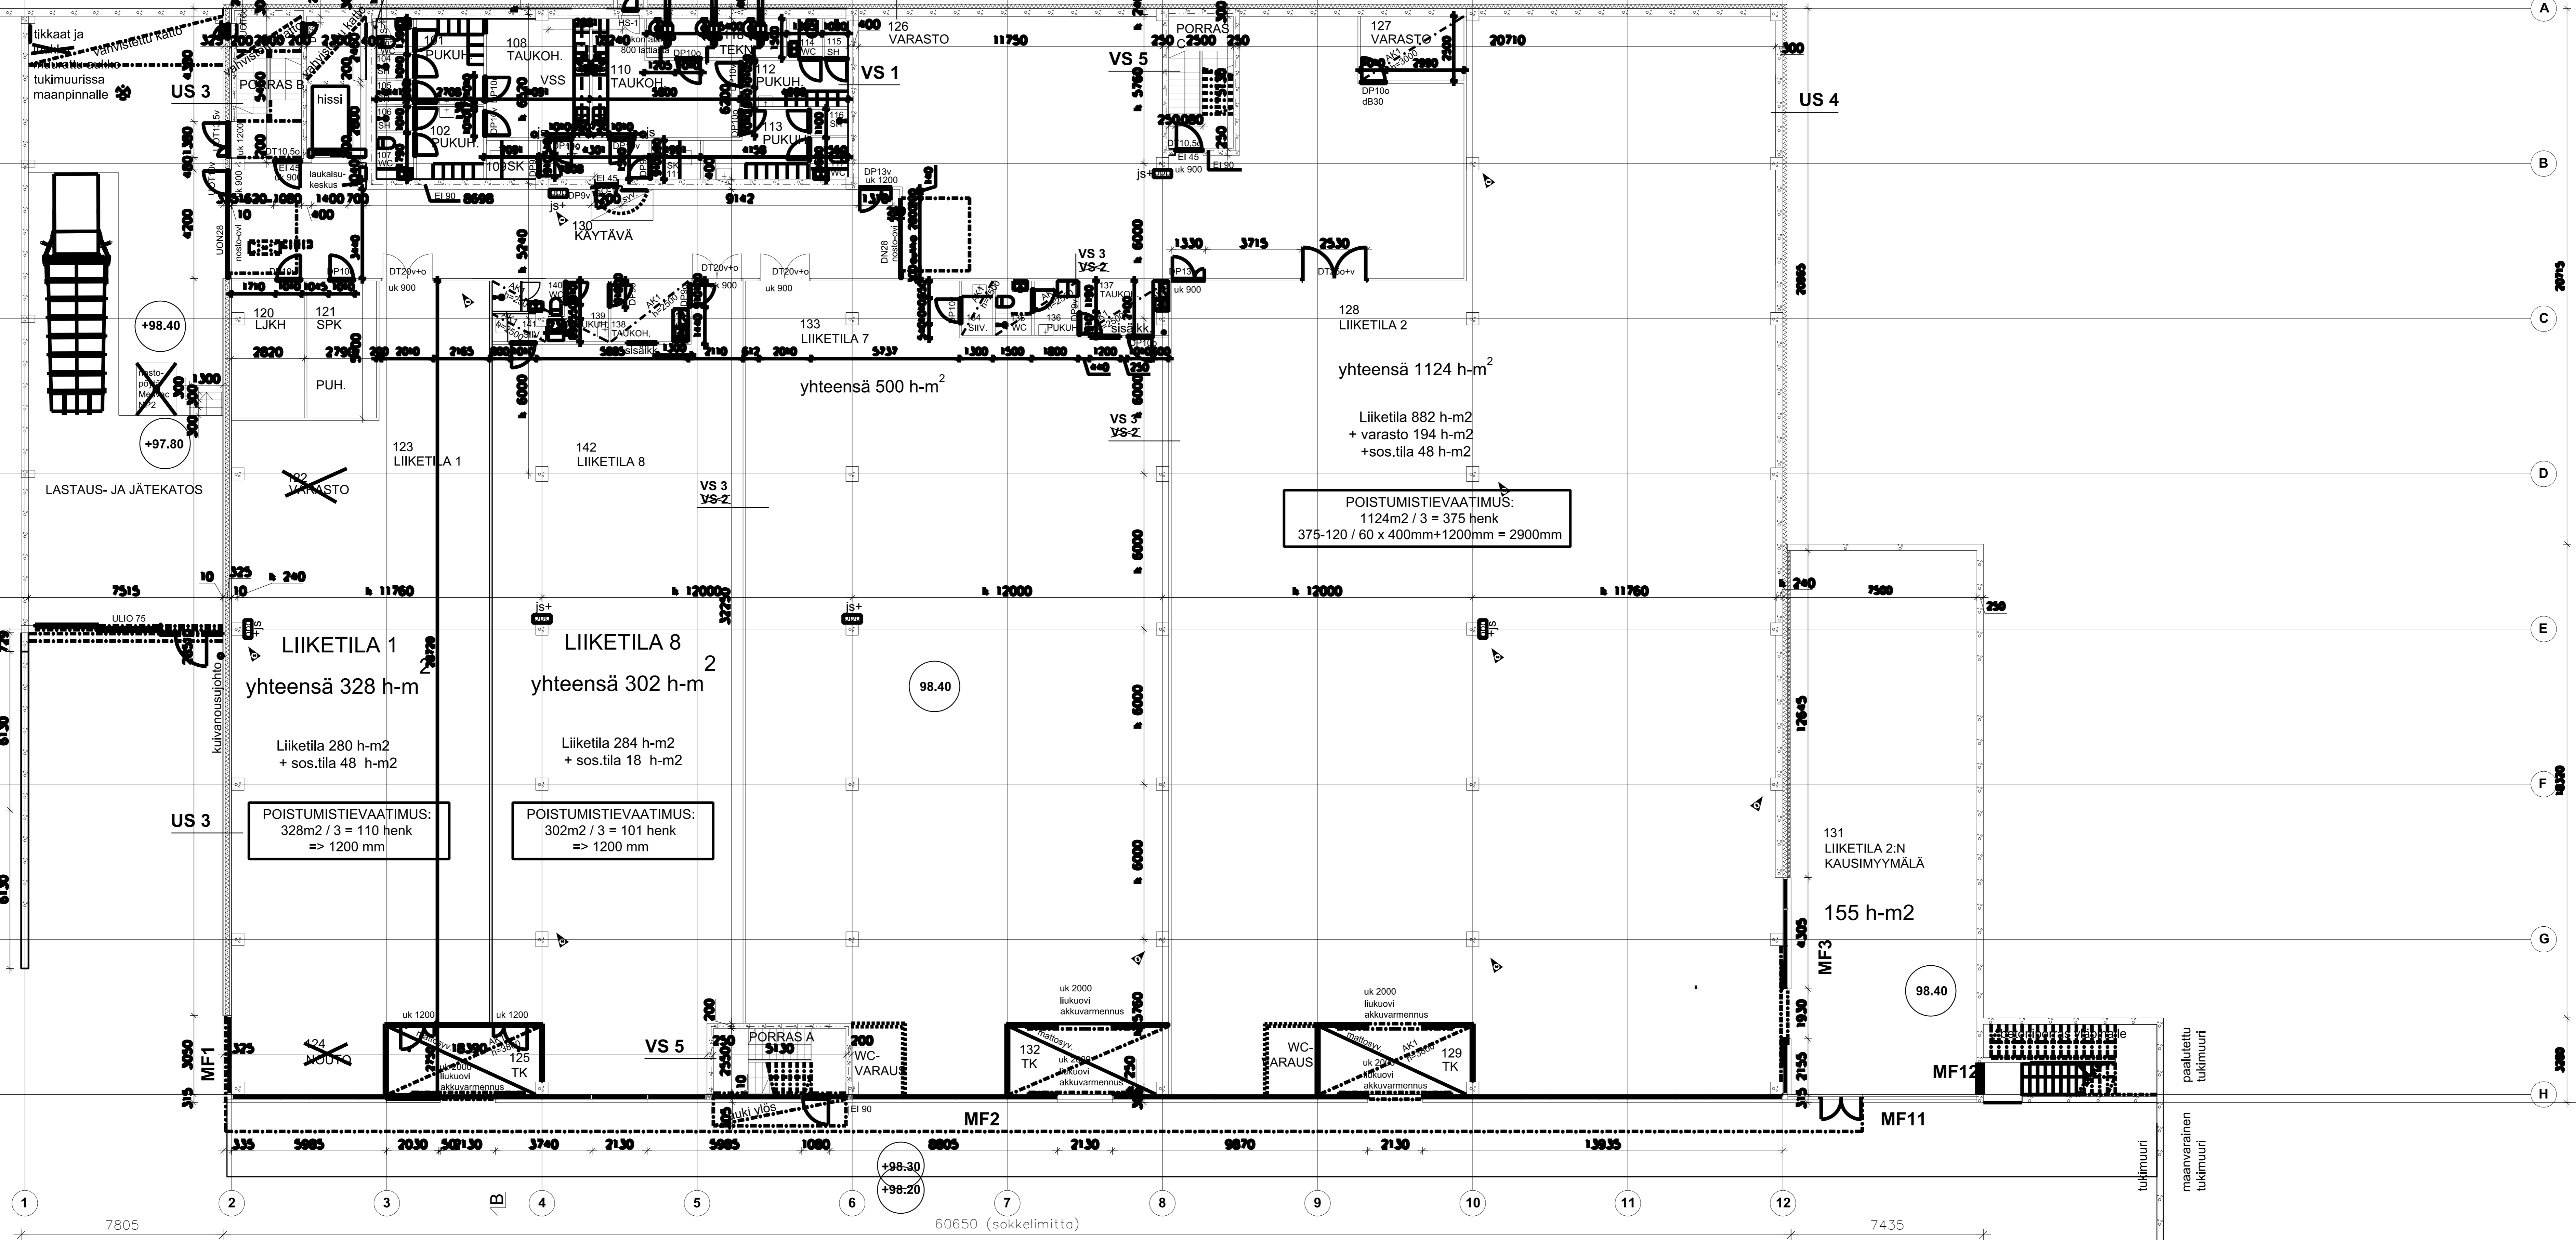

7805 60650 (sokkelimitto) 7435

10951 8000 6000 6000 6000 6000 6000 6000 6000 6000 6000 6000 315